



1




2



3

| | |
|--|-------------------------|
| Information | Copyright of ttsp Ltd © |
| All discrepancies to be reported to ttsp. Do not scale this drawing. All dimensions to be checked on site. | |
| Drawing Status | PRE APP |
| | |

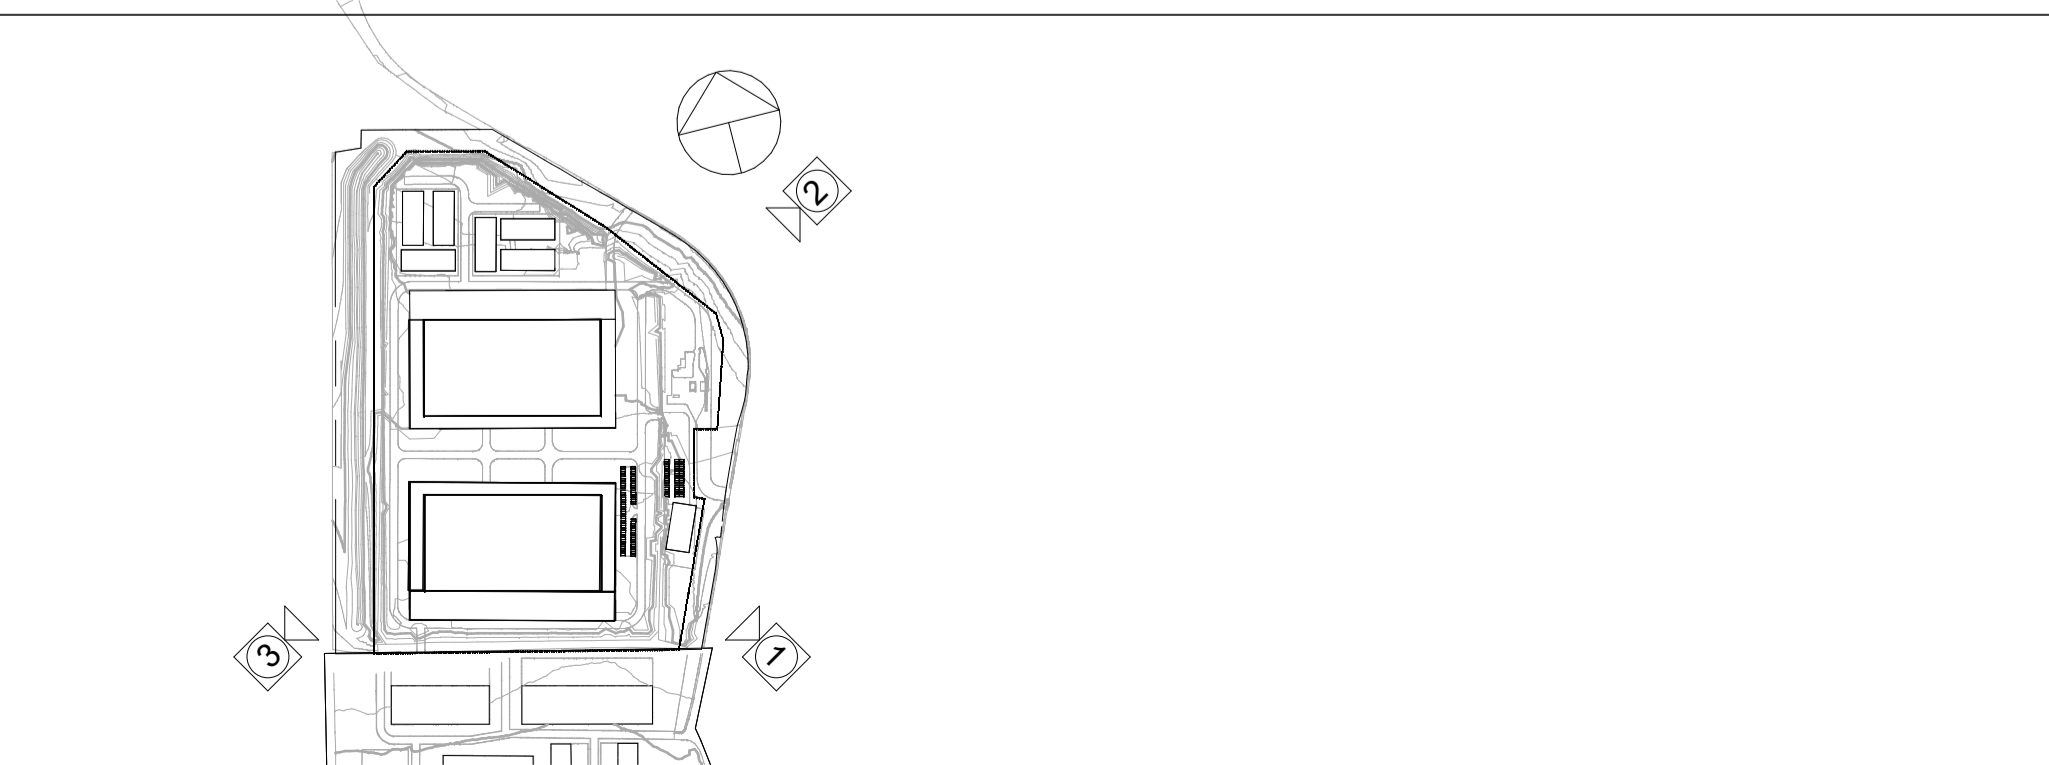

| Rev | Date | Description | By | Ch'd |
|-----|----------|------------------------|----|------|
| P1 | 10.07.24 | ISSUED FOR INFORMATION | DM | NS |

**NOTE:
DRAWINGS INDICATIVE AND FOR
ILLUSTRATION PURPOSES ONLY**

| | | | | |
|---------------|----------------------------|--|---------------------------|------|
| Project Title | CHERRY SITE - PRE APP | Project No. | 3480 | |
| | North Weald Bassett | Drawing No. | 3480-TSP-Z2-XX-DR-A-A0109 | |
| Drawing Title | PROPOSED 3D VIEWS OPTION 1 | | | |
| | | Rev | P1 | |
| | | <small>TTSP Unit 2.3, The Loom, 14 Gower's Walk, London, E1 8PY +44 (0)20 7490 8899 www.ttsp.com</small> | | |
| Sheet | Scale | Date | Drawn | Ch'd |
| A1 | As Indicated | 10/07/24 | DM | NS |