

1



2




3

Information Copyright of ttsp Ltd ©

All discrepancies to be reported to ttsp. Do not scale this drawing. All dimensions to be checked on site.

Drawing Status
PRE APP

0 40 200m
SCALE 1:3500

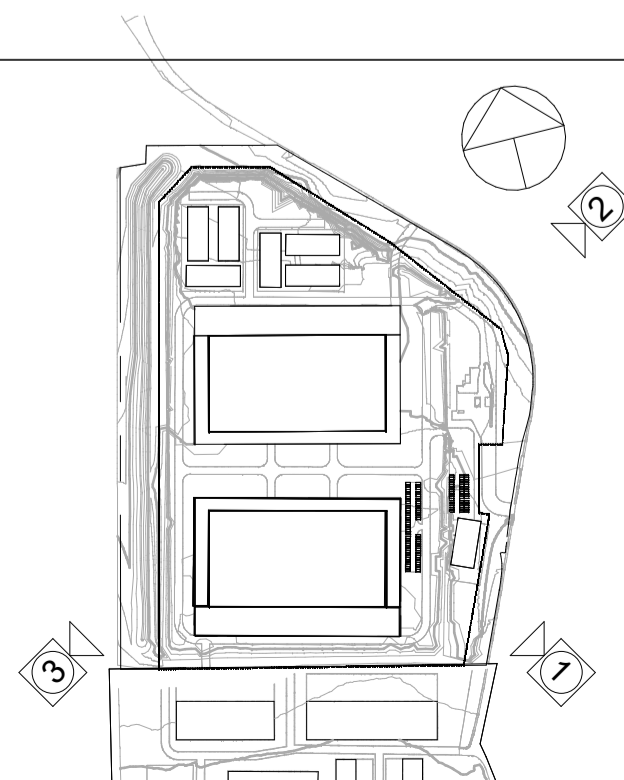

Rev	Date	Description	By	Ch'd
P1	10.07.24	ISSUED FOR INFORMATION	DM	NS

**NOTE:
DRAWINGS INDICATIVE AND FOR
ILLUSTRATION PURPOSES ONLY**

Project Title CHERRY SITE - PRE APP North Weald Bassett	Project No. 3480 Drawing No. 3480-TSP-Z2-XX-DR-A-A0110	Rev P1
Drawing Title PROPOSED 3D VIEWS OPTION 2	ttsp	
Sheet A1	Scale As Indicated	Date 10/07/24
Drawn DM	Ch'd NS	TTSP Unit 2.3, The Loom, 14 Gower's Walk, London, E1 8PY +44 (0)20 7490 8999 www.ttsp.com